


VOID

DATE \$\$\$ \$USER\$	\$PRF\$ \$PENTABLE\$	\$DGN\$ \$RWCOV	STATE GA	PROJECT NUMBER P.I. 0010425	SHEET NO. TOTAL SHEETS
-------------------------	-------------------------	--------------------	-------------	--------------------------------	---------------------------

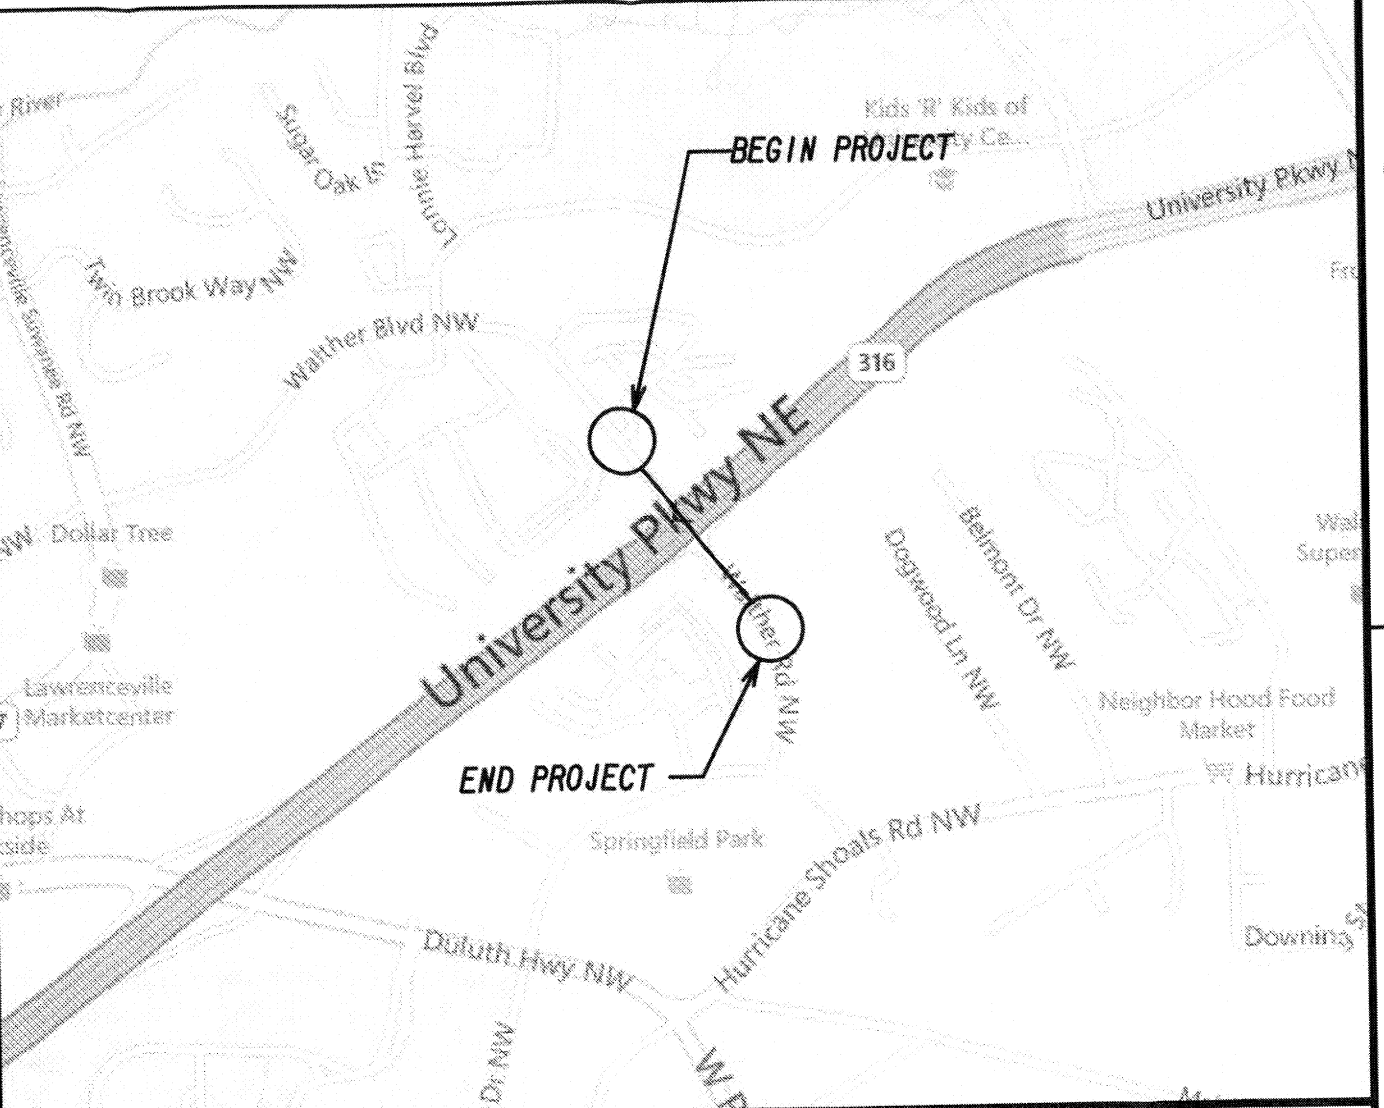

**VICINITY MAP**

# DEPARTMENT OF TRANSPORTATION STATE OF GEORGIA

## EROSION, SEDIMENTATION, & POLLUTION CONTROL PLAN GRADE SEPARATION OF CR 3929 (WALTHER BLVD) OVER SR 316

**GWINNETT COUNTY  
FEDERAL AID PROJECT**

FEDERAL ROUTE \* N/A  
STATE ROUTE \* SR 316

\*I CERTIFY THAT THIS EROSION, SEDIMENTATION AND POLLUTION CONTROL PLAN HAS BEEN PREPARED IN ACCORDANCE WITH PART IV, OF THE GENERAL NPDES PERMIT NO. GAR100002.


\*I CERTIFY THAT THE PERMITTEE'S EROSION, SEDIMENTATION AND POLLUTION CONTROL PLAN PROVIDES FOR AN APPROPRIATE AND COMPREHENSIVE SYSTEM OF BEST MANAGEMENT PRACTICES REQUIRED BY THE GEORGIA WATER QUALITY CONTROL ACT AND THE DOCUMENT "MANUAL FOR EROSION AND SEDIMENT CONTROL IN GEORGIA" (MANUAL) PUBLISHED BY THE STATE SOIL AND WATER CONSERVATION COMMISSION AS OF JANUARY 1 OF THE YEAR IN WHICH THE LAND DISTURBING ACTIVITY WAS PERMITTED PROVIDES FOR THE SAMPLING OF THE RECEIVING WATER(S) OR THE SAMPLING OF THE STORM WATER OUTFALLS AND THAT THE DESIGNED SYSTEM OF BEST MANAGEMENT PRACTICES AND SAMPLING METHODS IS EXPECTED TO MEET THE REQUIREMENTS CONTAINED IN THE GENERAL NPDES PERMIT NO. GAR100002.

\*I CERTIFY THAT THE PERMITTEE'S EROSION, SEDIMENTATION AND POLLUTION CONTROL PLAN PROVIDES FOR THE MONITORING OF: (A) ALL PERENNIAL AND INTERMITTENT STREAMS AND OTHER WATER BODIES SHOWN ON THE USGS TOPOGRAPHIC MAP AND ALL OTHER FIELD VERIFIED PERENNIAL AND INTERMITTENT STREAMS AND OTHER WATER BODIES, OR (B) WHERE ANY SUCH SPECIFIC IDENTIFIED PERENNIAL OR INTERMITTENT STREAM AND OTHER WATER BODY IS NOT PROPOSED TO BE SAMPLED, I HAVE DETERMINED IN MY PROFESSIONAL JUDGMENT, UTILIZING THE FACTORS REQUIRED IN THE GENERAL NPDES PERMIT NO. GAR 100002, THAT THE INCREASE IN THE TURBIDITY OF EACH SPECIFIC IDENTIFIED SAMPLED RECEIVING WATER WILL BE REPRESENTATIVE OF THE INCREASE IN THE TURBIDITY OF A SPECIFIC IDENTIFIED UN-SAMPLED RECEIVING WATER.


\*I CERTIFY UNDER PENALTY OF LAW THAT THIS PLAN WAS PREPARED AFTER A SITE VISIT TO THE LOCATION DESCRIBED HEREIN BY MYSELF OR MY AUTHORIZED AGENT, UNDER MY SUPERVISION.


**MID-POINT COORDINATES**

STA. 70+00.00  
N 1445009.1258  
E 2344611.6602  
LAT 33.972272°  
LON 84.008245°

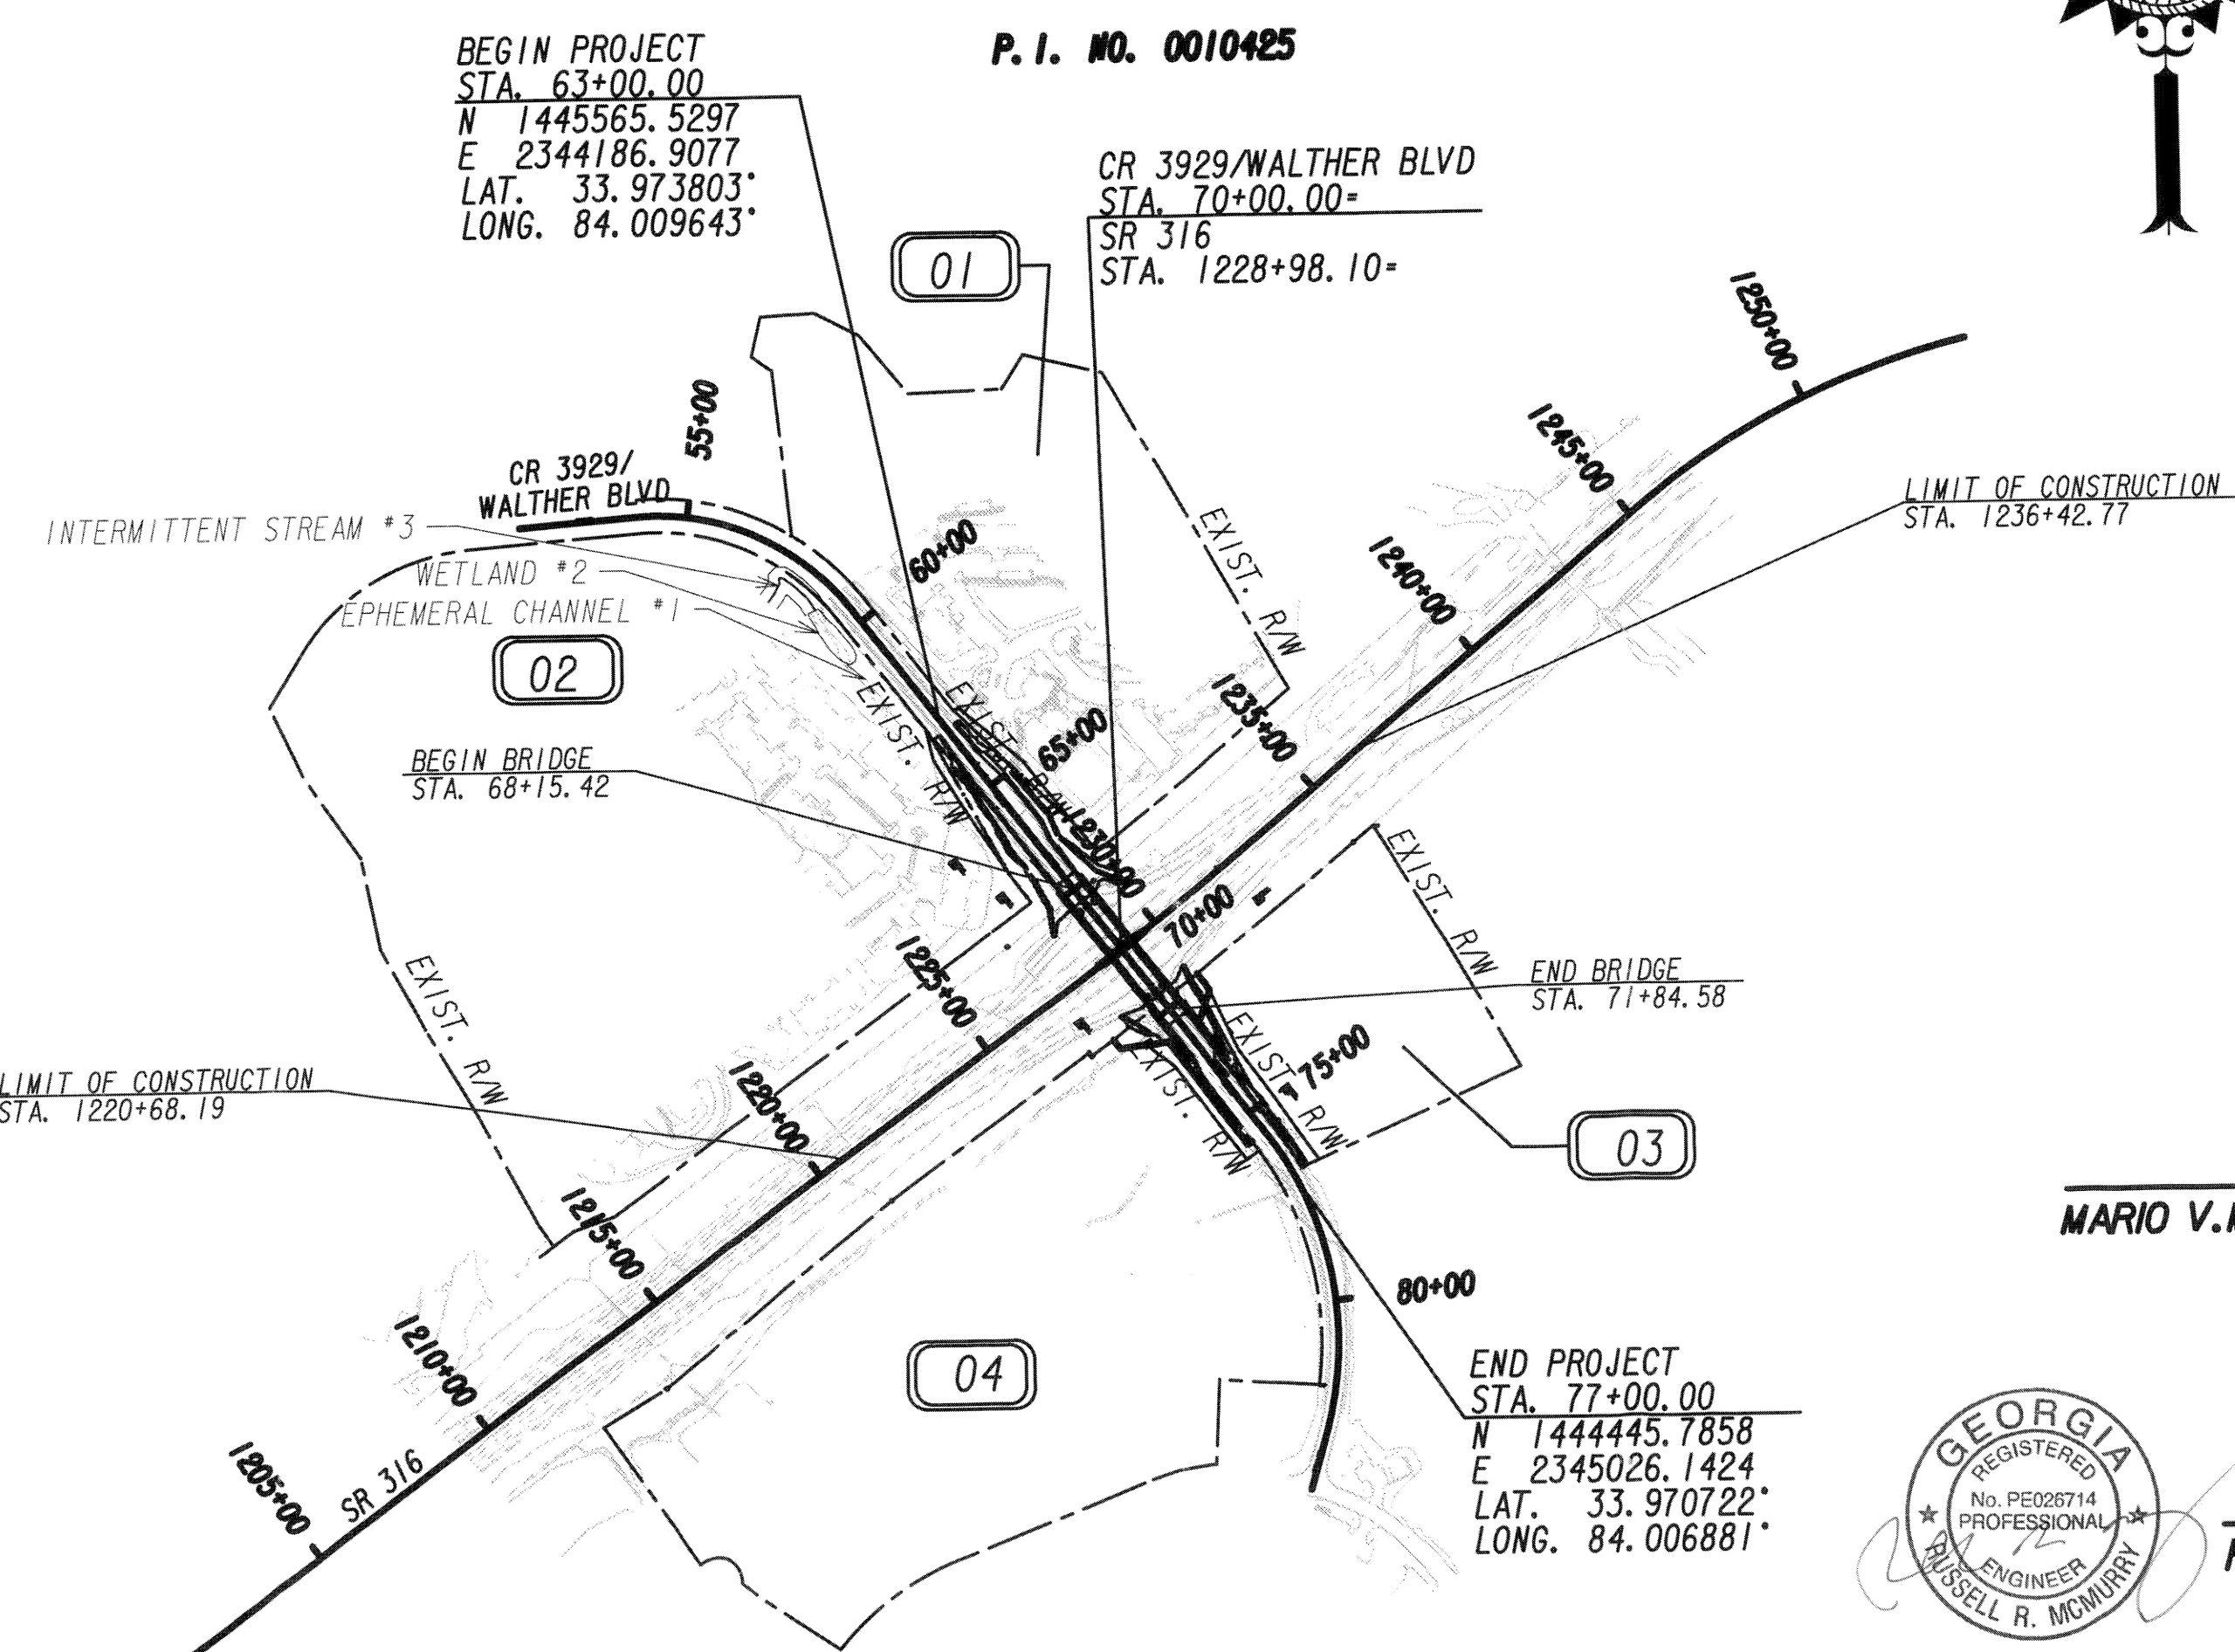


P.I. NO. 0010425

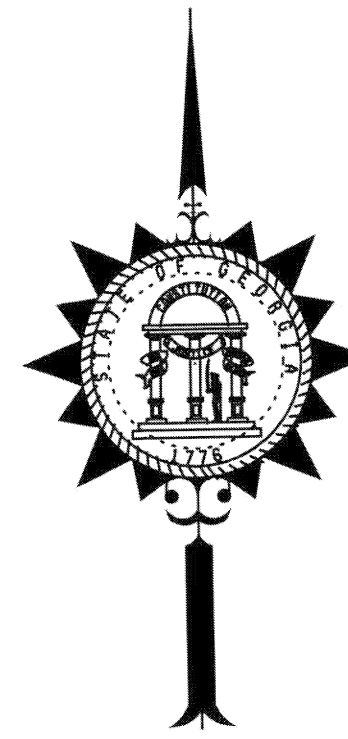




SCALE IN FEET


CONGRESSIONAL DISTRICT NO. 7  
LAND DISTRICT 7  
LAND LOTS 9, 10, 31



**Wolverson & Associates**  
Consulting Engineers • Land Surveyors  
6740 Superlawn Parkway • Suite 100 • South, Georgia 30087  
Phone: (770) 441-6999 • Fax: (770) 441-6999  
www.wolversonassociates.com



MARIO V. MACRINA, GSWCC LEVEL II CERTIFICATION \*0000007825

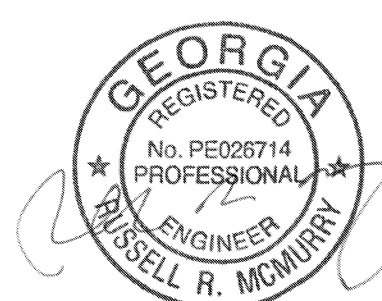

RUSSELL R. McMurry, GSWCC LEVEL II CERTIFICATION \*0000012103

24-HOUR LOCAL CONTACT RESPONSIBLE FOR EROSION, SEDIMENTATION AND POLLUTION CONTROLS:

NAME SCOTT PHILLIPS

TELEPHONE (770) 616-8821

THE PRIMARY PERMITTEE FOR THIS PROJECT IS:

NAME GEORGIA DEPARTMENT OF TRANSPORTATION

ADDRESS ONE PEACHTREE CENTER, 600 WEST PEACHTREE NW, ATLANTA, GA 30308

TELEPHONE (404) 631-1990

PREPARED BY: \_\_\_\_\_

DESIGN

DRAWING NO. 50-001

**GWINNETT CO. (No. 135)**

PLANS COMPLETED 12-31-2014				
REVISIONS				
DATE	REQUESTED BY	PAGE NUMBERS	SIGNATURE	GSWCC LEVEL II *

\*I CERTIFY THAT THE PERMITTEE'S EROSION, SEDIMENTATION AND POLLUTION CONTROL PLAN PROVIDES FOR THE MONITORING OF: (A) ALL PERENNIAL AND INTERMITTENT STREAMS AND OTHER WATER BODIES SHOWN ON THE USGS TOPOGRAPHIC MAP AND ALL OTHER FIELD VERIFIED PERENNIAL AND INTERMITTENT STREAMS AND OTHER WATER BODIES, OR (B) WHERE ANY SUCH SPECIFIC IDENTIFIED PERENNIAL OR INTERMITTENT STREAM AND OTHER WATER BODY IS NOT PROPOSED TO BE SAMPLED, I HAVE DETERMINED IN MY PROFESSIONAL JUDGMENT, UTILIZING THE FACTORS REQUIRED IN THE GENERAL NPDES PERMIT NO. GAR 100002, THAT THE INCREASE IN THE TURBIDITY OF EACH SPECIFIC IDENTIFIED SAMPLED RECEIVING WATER WILL BE REPRESENTATIVE OF THE INCREASE IN THE TURBIDITY OF A SPECIFIC IDENTIFIED UN-SAMPLED RECEIVING WATER.